
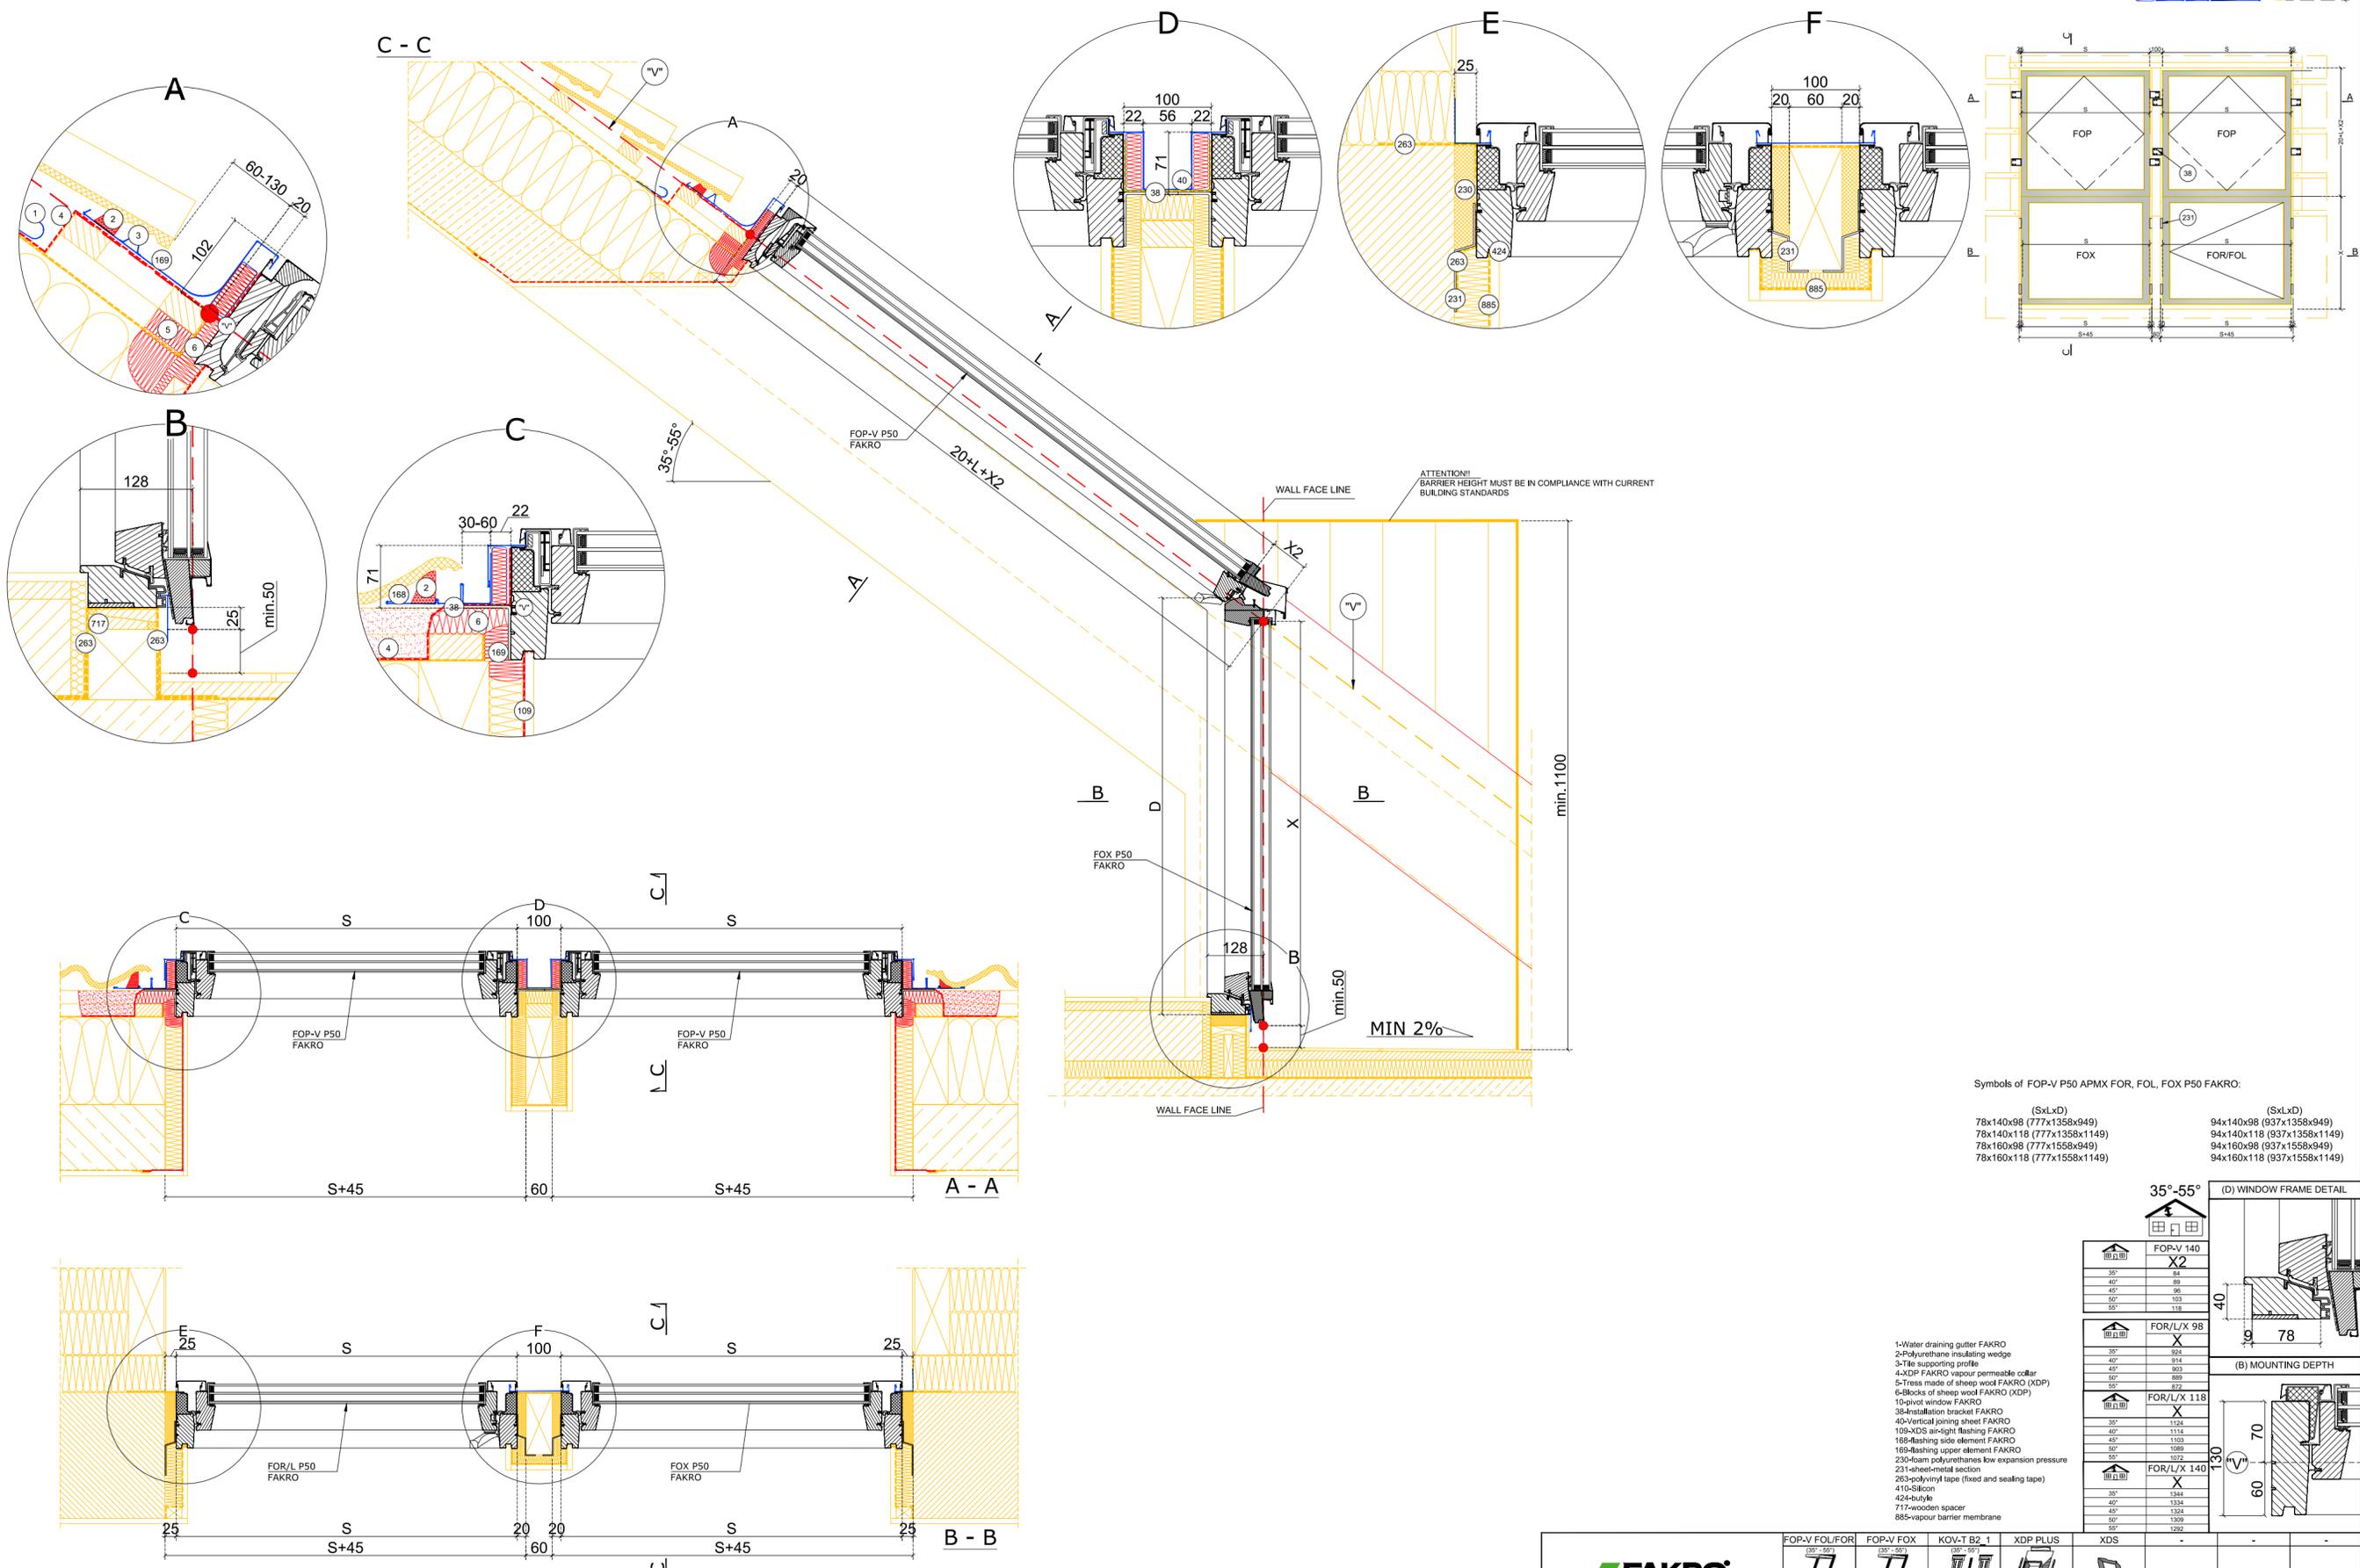
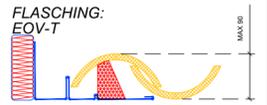


ROOF STRUCTURE:
OVER-RAFTER THERMAL INSULATION

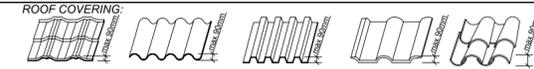

Symbols of FOP-V P50 APMX FOR, FOL, FOX P50 FAKRO:

(SxLxD)	(SxLxD)
78x140x98 (777x1358x949)	94x140x98 (937x1358x949)
78x140x118 (777x1358x1149)	94x140x118 (937x1358x1149)
78x160x98 (777x1558x949)	94x160x98 (937x1558x949)
78x160x118 (777x1558x1149)	94x160x118 (937x1558x1149)

Symbol	Symbol	Symbol	Symbol	Symbol	Symbol
FOP-V 140 X2	FOR/L/X 98	FOR/L/X 118	FOR/L/X 140		
35°	35°	35°	35°		
40°	40°	40°	40°		
45°	45°	45°	45°		
50°	50°	50°	50°		
55°	55°	55°	55°		

- 1-Water draining gutter FAKRO
- 2-Polyurethane insulating wedge
- 3-File supporting profile
- 4-XDP FAKRO vapour permeable collar
- 5-Fress made of sheep wool FAKRO (XDP)
- 6-Blocks of sheep wool FAKRO (XDP)
- 10-pivot window FAKRO
- 38-Installation bracket FAKRO
- 40-Vertical joining sheet FAKRO
- 109-XDS air-tight flashing FAKRO
- 168-Flashing side element FAKRO
- 169-Flashing upper element FAKRO
- 230-foam polyurethanes low expansion pressure
- 231-sheet-metal section
- 263-polyvinyl tape (fixed and sealing tape)
- 410-Silicon
- 424-butyle
- 711-wooden spacer
- 885-vapour barrier membrane

Warning! The present drawing is for informational-demonstrative purposes only and as such cannot constitute a basis for performance. All dimensions presented in this drawing should be verified on site. Because of the fact that the drawing is a schematic one, FAKRO shall not assume any responsibility for the actual installation quality on the roof. This drawing is FAKRO's property and cannot be published or used publicly without our written consent.

ROOF WINDOW	ROOF WINDOW	FLASHING	VAPOUR PERMEABLE COLLAR	AIR-TIGHT FLASHING	EXTERNAL ACCESSORIES	INSTALLATION ACCESSORIES	INTERNAL LINING ELEMENT
VERTICAL AND HORIZONTAL CROSS-SECTION				FORMAT: A2	SCALE: 1:10/1:5	DATE: 12.2025	