
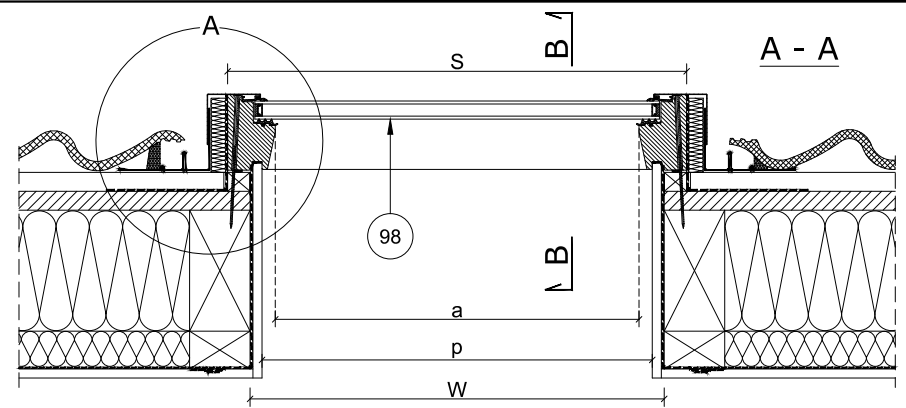


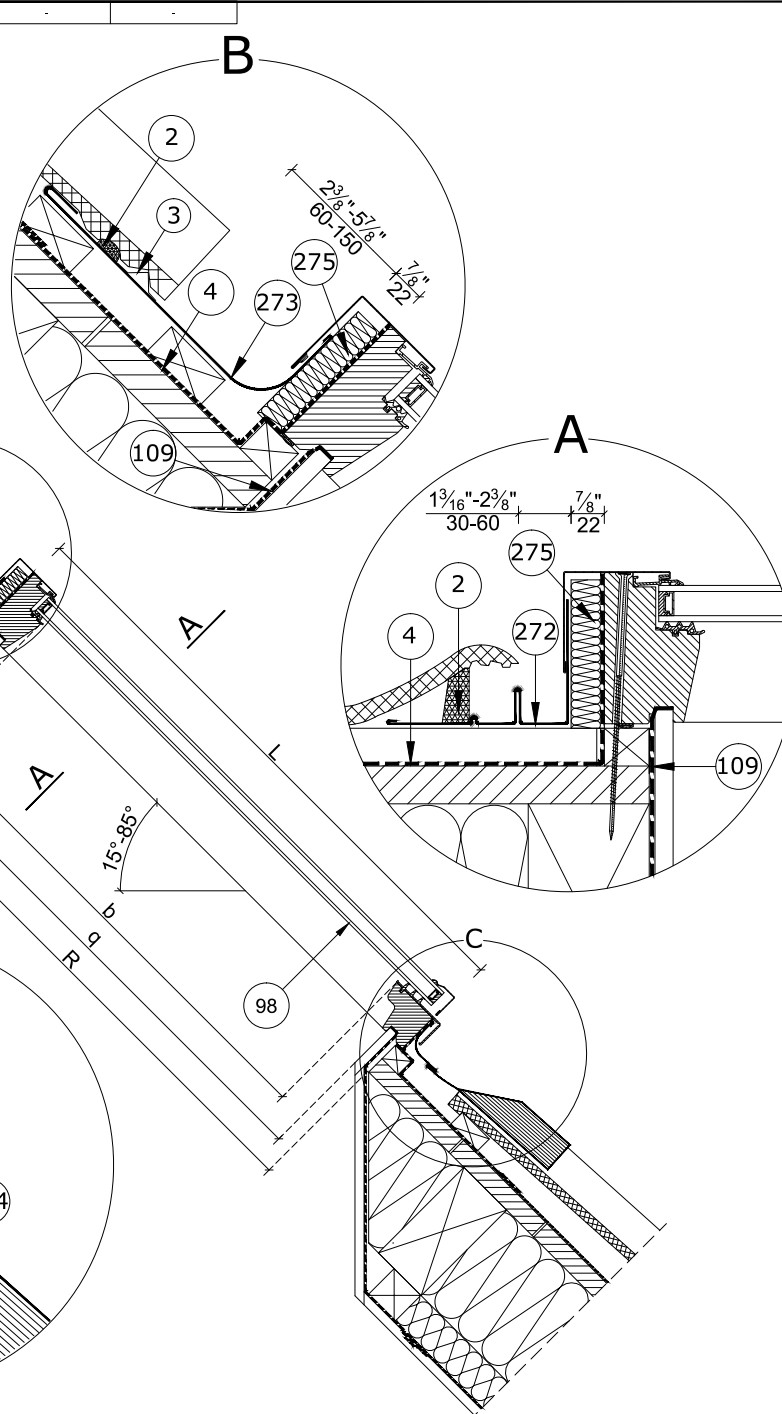



- 2-polyurethane insulating wedge
 3-tile supporting profile
 4-ice and water guard by others
 98-FX non-opening skylight
 109-air-tight flashing
 272-EH-T FAKRO flashing side element
 273-EH-T FAKRO flashing upper element
 274-EH-T FAKRO flashing lower element
 275-thermal insulation of FAKRO flashing

FIXED SKYLIGHT FX COMMERCIAL SIZE

Symbol	Window size	S [mm]	L [mm]	p [mm]	q [mm]	a [mm]	b [mm]	Rough opening	
								W [mm]	R [mm]
106R	14 1/2 x 45 3/4	427	1190	336	1124	301	1070	372	1169
301R	21 x 26 5/8	586	710	495	644	460	590	531	689
304R	21 x 37 7/8	586	990	495	924	460	870	531	969
306R	21 x 45 3/4	586	1190	495	1124	460	1070	531	1169
308R	21 x 54 1/16	586	1410	495	1344	460	1290	531	1389
312R	21 x 70 1/4	586	1812	495	1746	460	1692	531	1791
504R	30 1/16 x 37 7/8	816	990	725	924	690	870	761	969
506R	30 1/16 x 45 3/4	816	1190	725	1124	690	1070	761	1169
508R	30 1/16 x 54 1/16	816	1410	725	1344	690	1290	761	1389
801R	44 1/4 x 26 5/8	1176	710	1085	644	1050	590	1121	689
806R	44 1/4 x 45 3/4	1176	1190	1085	1124	1050	1070	1121	1169

FIXED SKYLIGHT FX COMMERCIAL SIZE

Symbol	Window size	S [in]	L [in]	p [in]	q [in]	a [in]	b [in]	Rough opening	
								W [in]	R [in]
106R	14 1/2 x 45 3/4	16 5/8	46 7/8	13 3/32	44 1/4	11 27/32	42 1/8	14 1/2	45 3/4
301R	21 x 26 5/8	23 3/8	28	19 1/2	25 1/32	18 1/8	23 3/32	21	26 5/8
304R	21 x 37 7/8	23 3/8	39	19 1/2	36 3/8	18 1/8	34 1/4	21	37 7/8
306R	21 x 45 3/4	23 3/8	46 7/8	19 1/2	44 1/4	18 1/8	42 1/8	21	45 3/4
308R	21 x 54 1/16	23 3/8	55 1/2	19 1/2	52 29/32	18 1/8	50 29/32	21	54 1/16
312R	21 x 70 1/4	23 3/8	71 1/2	19 1/2	68 3/4	18 1/8	66 5/8	21	70 1/4
504R	30 1/16 x 37 7/8	32 1/2	39	28 7/32	36 3/8	27 5/32	34 1/4	30 1/16	37 7/8
506R	30 1/16 x 45 3/4	32 1/2	46 7/8	28 7/32	44 1/4	27 5/32	42 1/8	30 1/16	45 3/4
508R	30 1/16 x 54 1/16	32 1/2	55 1/2	28 7/32	52 29/32	27 5/32	50 29/32	30 1/16	54 1/16
801R	44 1/4 x 26 5/8	46 1/4	28	42 23/32	25 1/32	41 1/32	23 3/32	44 1/4	26 5/8
806R	44 1/4 x 45 3/4	46 1/4	46 7/8	42 23/32	44 1/4	41 1/32	42 1/8	44 1/4	45 3/4

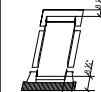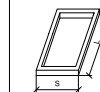

Warning! The present drawing is for informational-demonstrative purposes only and as such cannot constitute a basis for performance. All dimensions presented in this drawing should be verified on site. Because of the fact that the drawing is a schematic one, FAKRO shall not assume any responsibility for the actual installation quality on the roof. This drawing is FAKRO's property and cannot be published or used publicly without our written consent.

Vertical and horizontal cross-sections:
 FX non-opening Skylight with flashing EH-T
 for profiled roofing materials

FORMAT
 A4

SCALE
 1:10/1:5

05.2025